


**NOTE:** AS A CONDITION OF THE USE OF THIS PROPERTY:

- NO TENTS, CANOPIES OR TARPS SHALL BE USED EXCEPT FOR TEMPORARY CONSTRUCTION PURPOSES.
- NO OUTDOOR FIRES SHALL BE IGNITED OR KINDLED ON THIS SITE, INCLUDING THE BURNING OF GARBAGE OR OTHER WASTE, EXCEPT GRILLS MAY BE USED FOR COOKING.

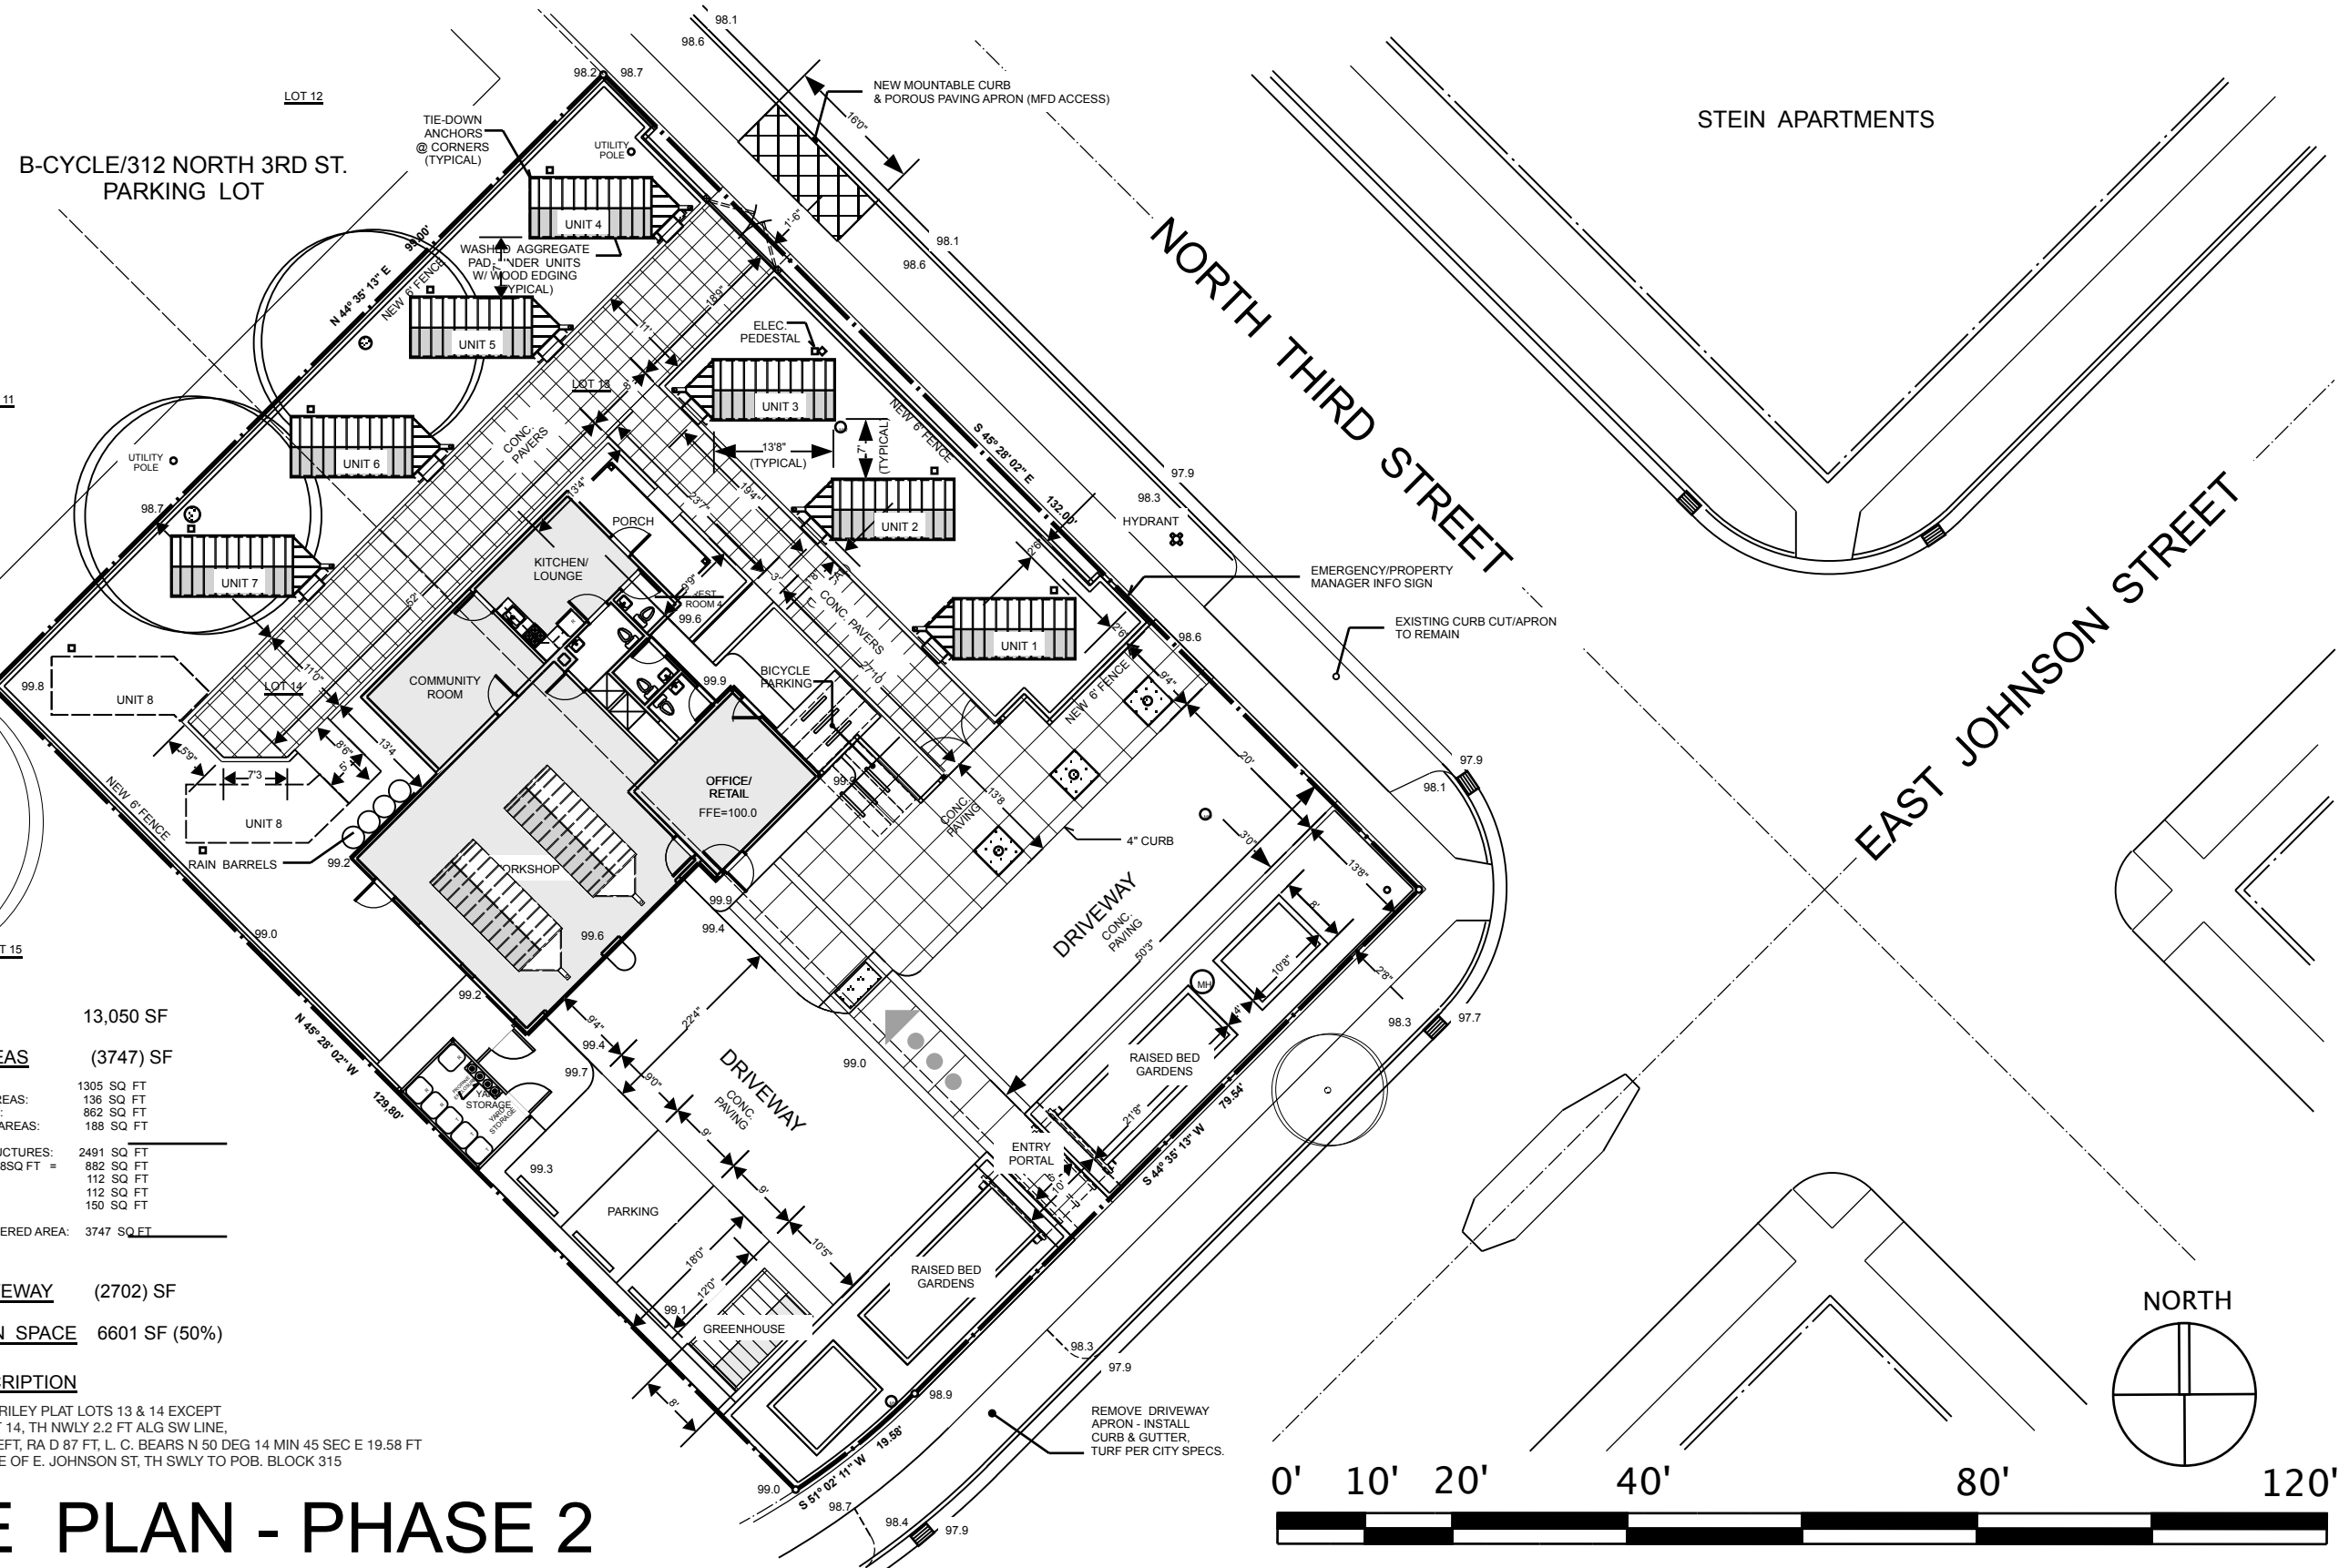

**LOT AREA =** 13,050 SF

**BUILDING AREAS** (3747) SF

EXISTING BUILDING:	1305 SQ FT
EXISTING COVERED AREAS:	136 SQ FT
PROPOSED ADDITIONS:	862 SQ FT
PROPOSED COVERED AREAS:	188 SQ FT
<b>TOTAL PRINCIPAL STRUCTURES:</b> 2491 SQ FT	
HOUSES (PSU'S): 9 @ 98SQ FT =	882 SQ FT
GREENHOUSE:	112 SQ FT
YARD STORAGE:	112 SQ FT
FENCING:	150 SQ FT
<b>TOTAL ENCLOSED/COVERED AREA:</b>	<b>3747 SQ FT</b>

**PARKING/DRIVEWAY** (2702) SF

**USABLE OPEN SPACE** 6601 SF (50%)

**PARCEL DESCRIPTION**

MADISON SQUARE-RILEY PLAT LOTS 13 & 14 EXCEPT - BEG S COR OF LOT 14, TH NWLY 2.2 FT ALG SW LINE, TH ON CURVE TO LEFT, RA D 87 FT, L. C. BEARS N 50 DEG 14 MIN 45 SEC E 19.58 FT TO A PT ON NW LINE OF E. JOHNSON ST, TH SWLY TO POB. BLOCK 315

# SITE PLAN - PHASE 2

**S3**

**PROPOSED PORTABLE SHELTER VILLAGE DEVELOPMENT AT:**  
**304 NORTH THIRD STREET**  
 OWNERS: OM BUILD | 4235-B ARGOSY COURT | MADISON, WI 53704

UDC - Final Design: 06-04-14  
 Presubmittal Set: 05-31-14  
 Draft Submittal Set: 05-26-14  
 Revised Per Survey: 05-20-14  
 Phasing Plans: 04-28-14  
 Planning Dept. Submittal: 02-19-14  
 Draft Schematic Design: 01-29-14

**GREEN DESIGN STUDIO**  
**EDWARD KUHARSKI, ARCHITECT**  
 405 SIDNEY STREET | MADISON, WI 53703 | 608.469.5963  
 ekuharski@aol.com