




AT WALKWAY/FIRE LANE

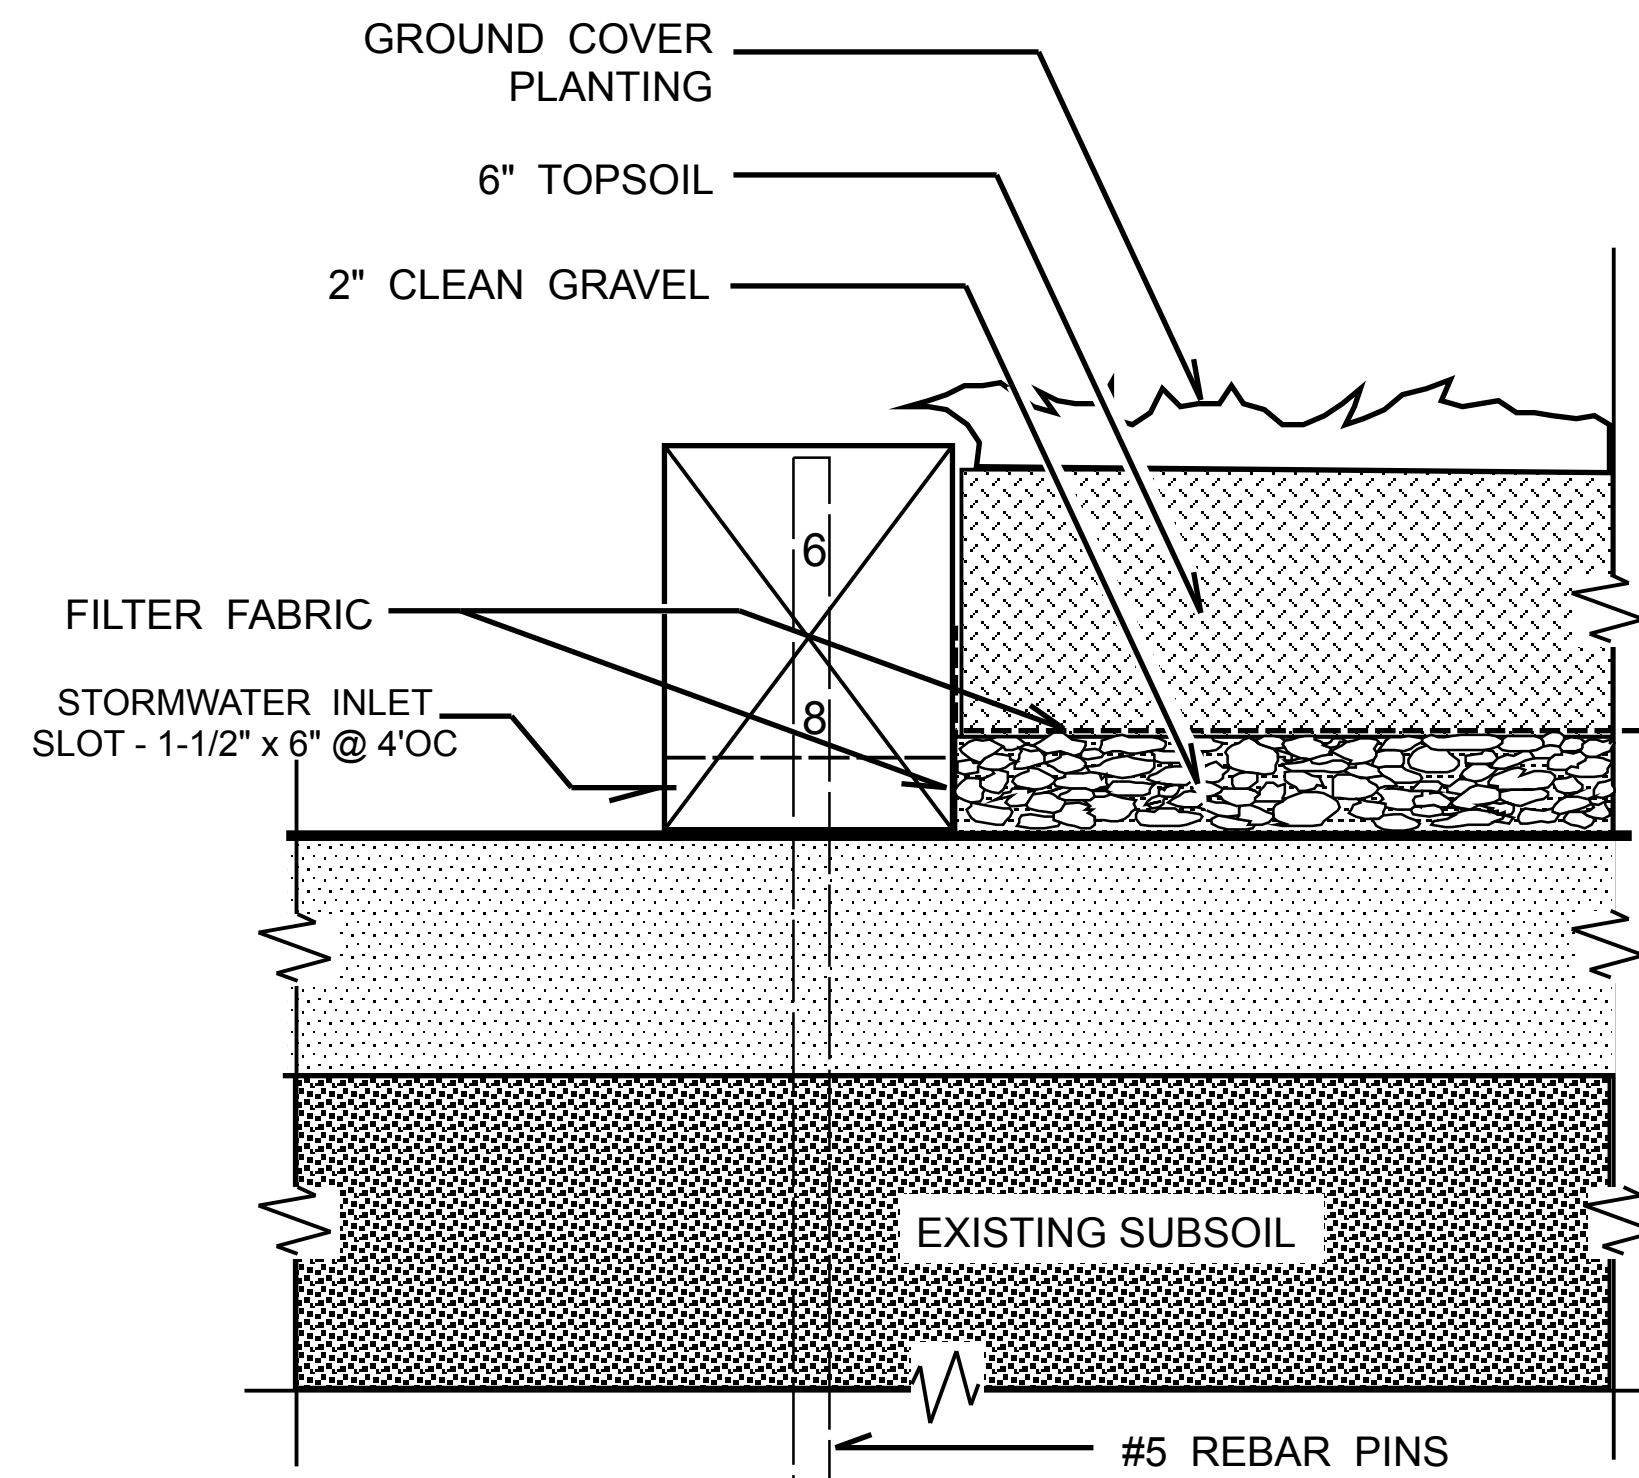

AT DRIVEWAY EDGE

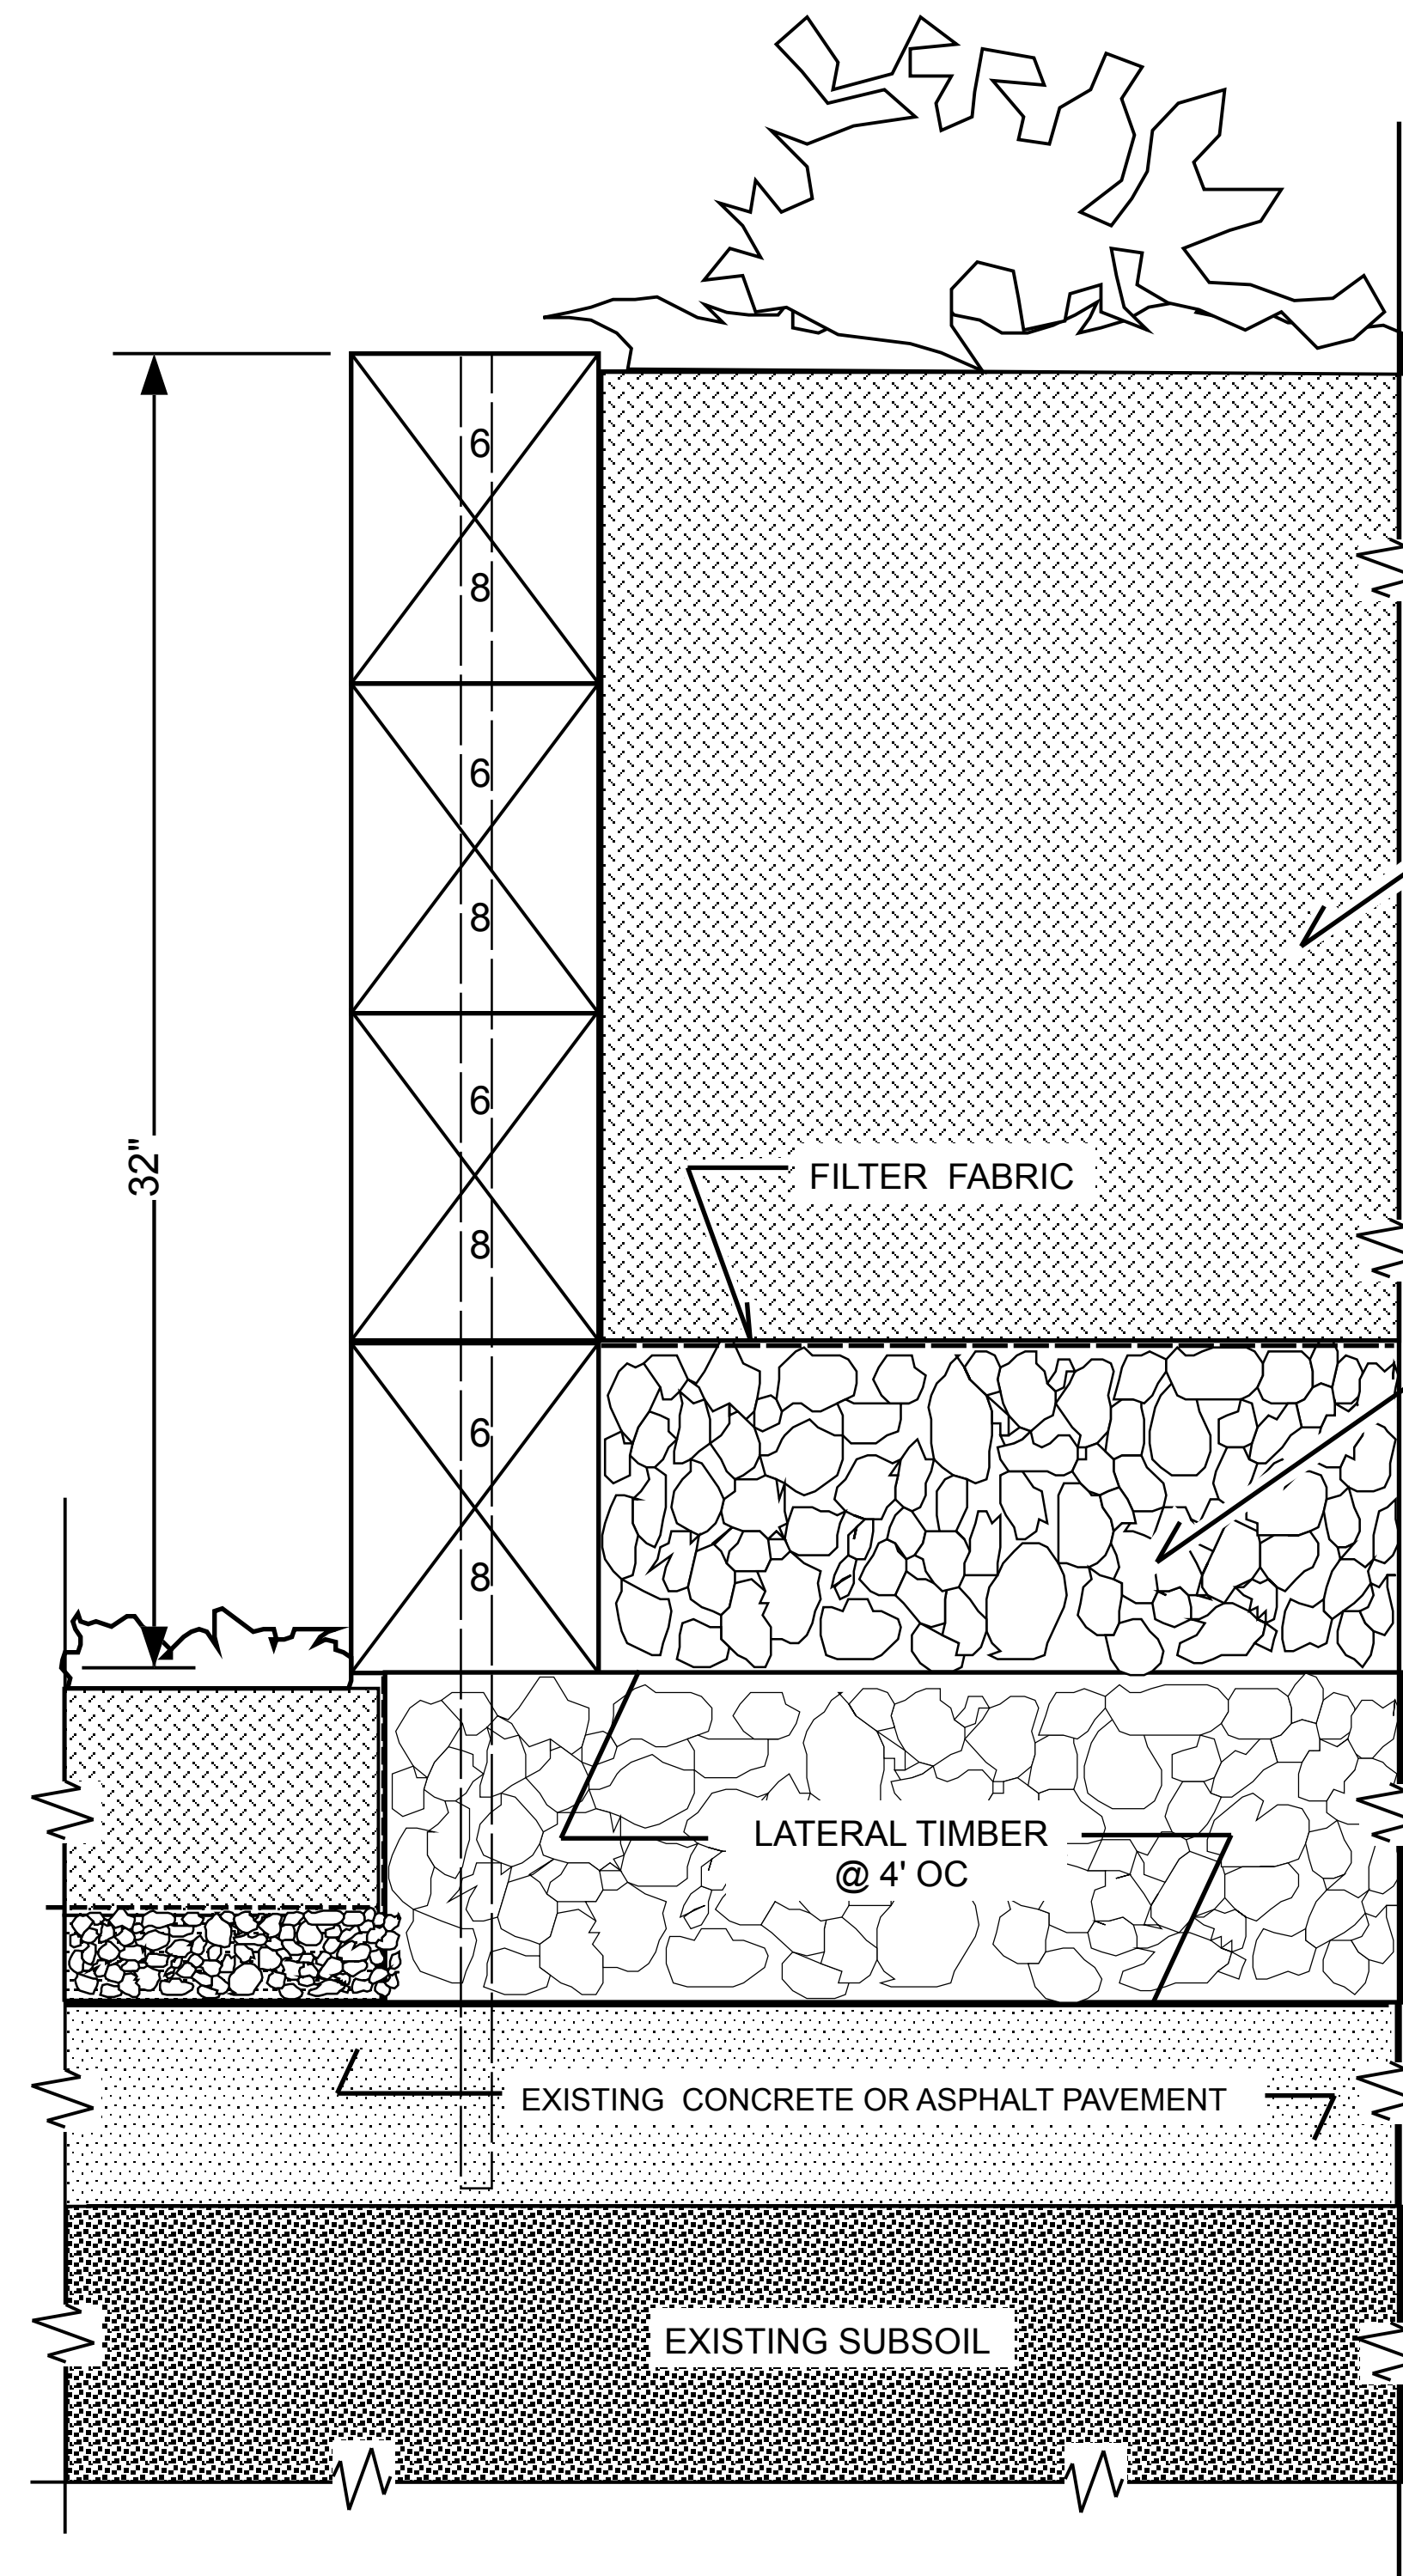

JOHNSON STREET FRONTAGE

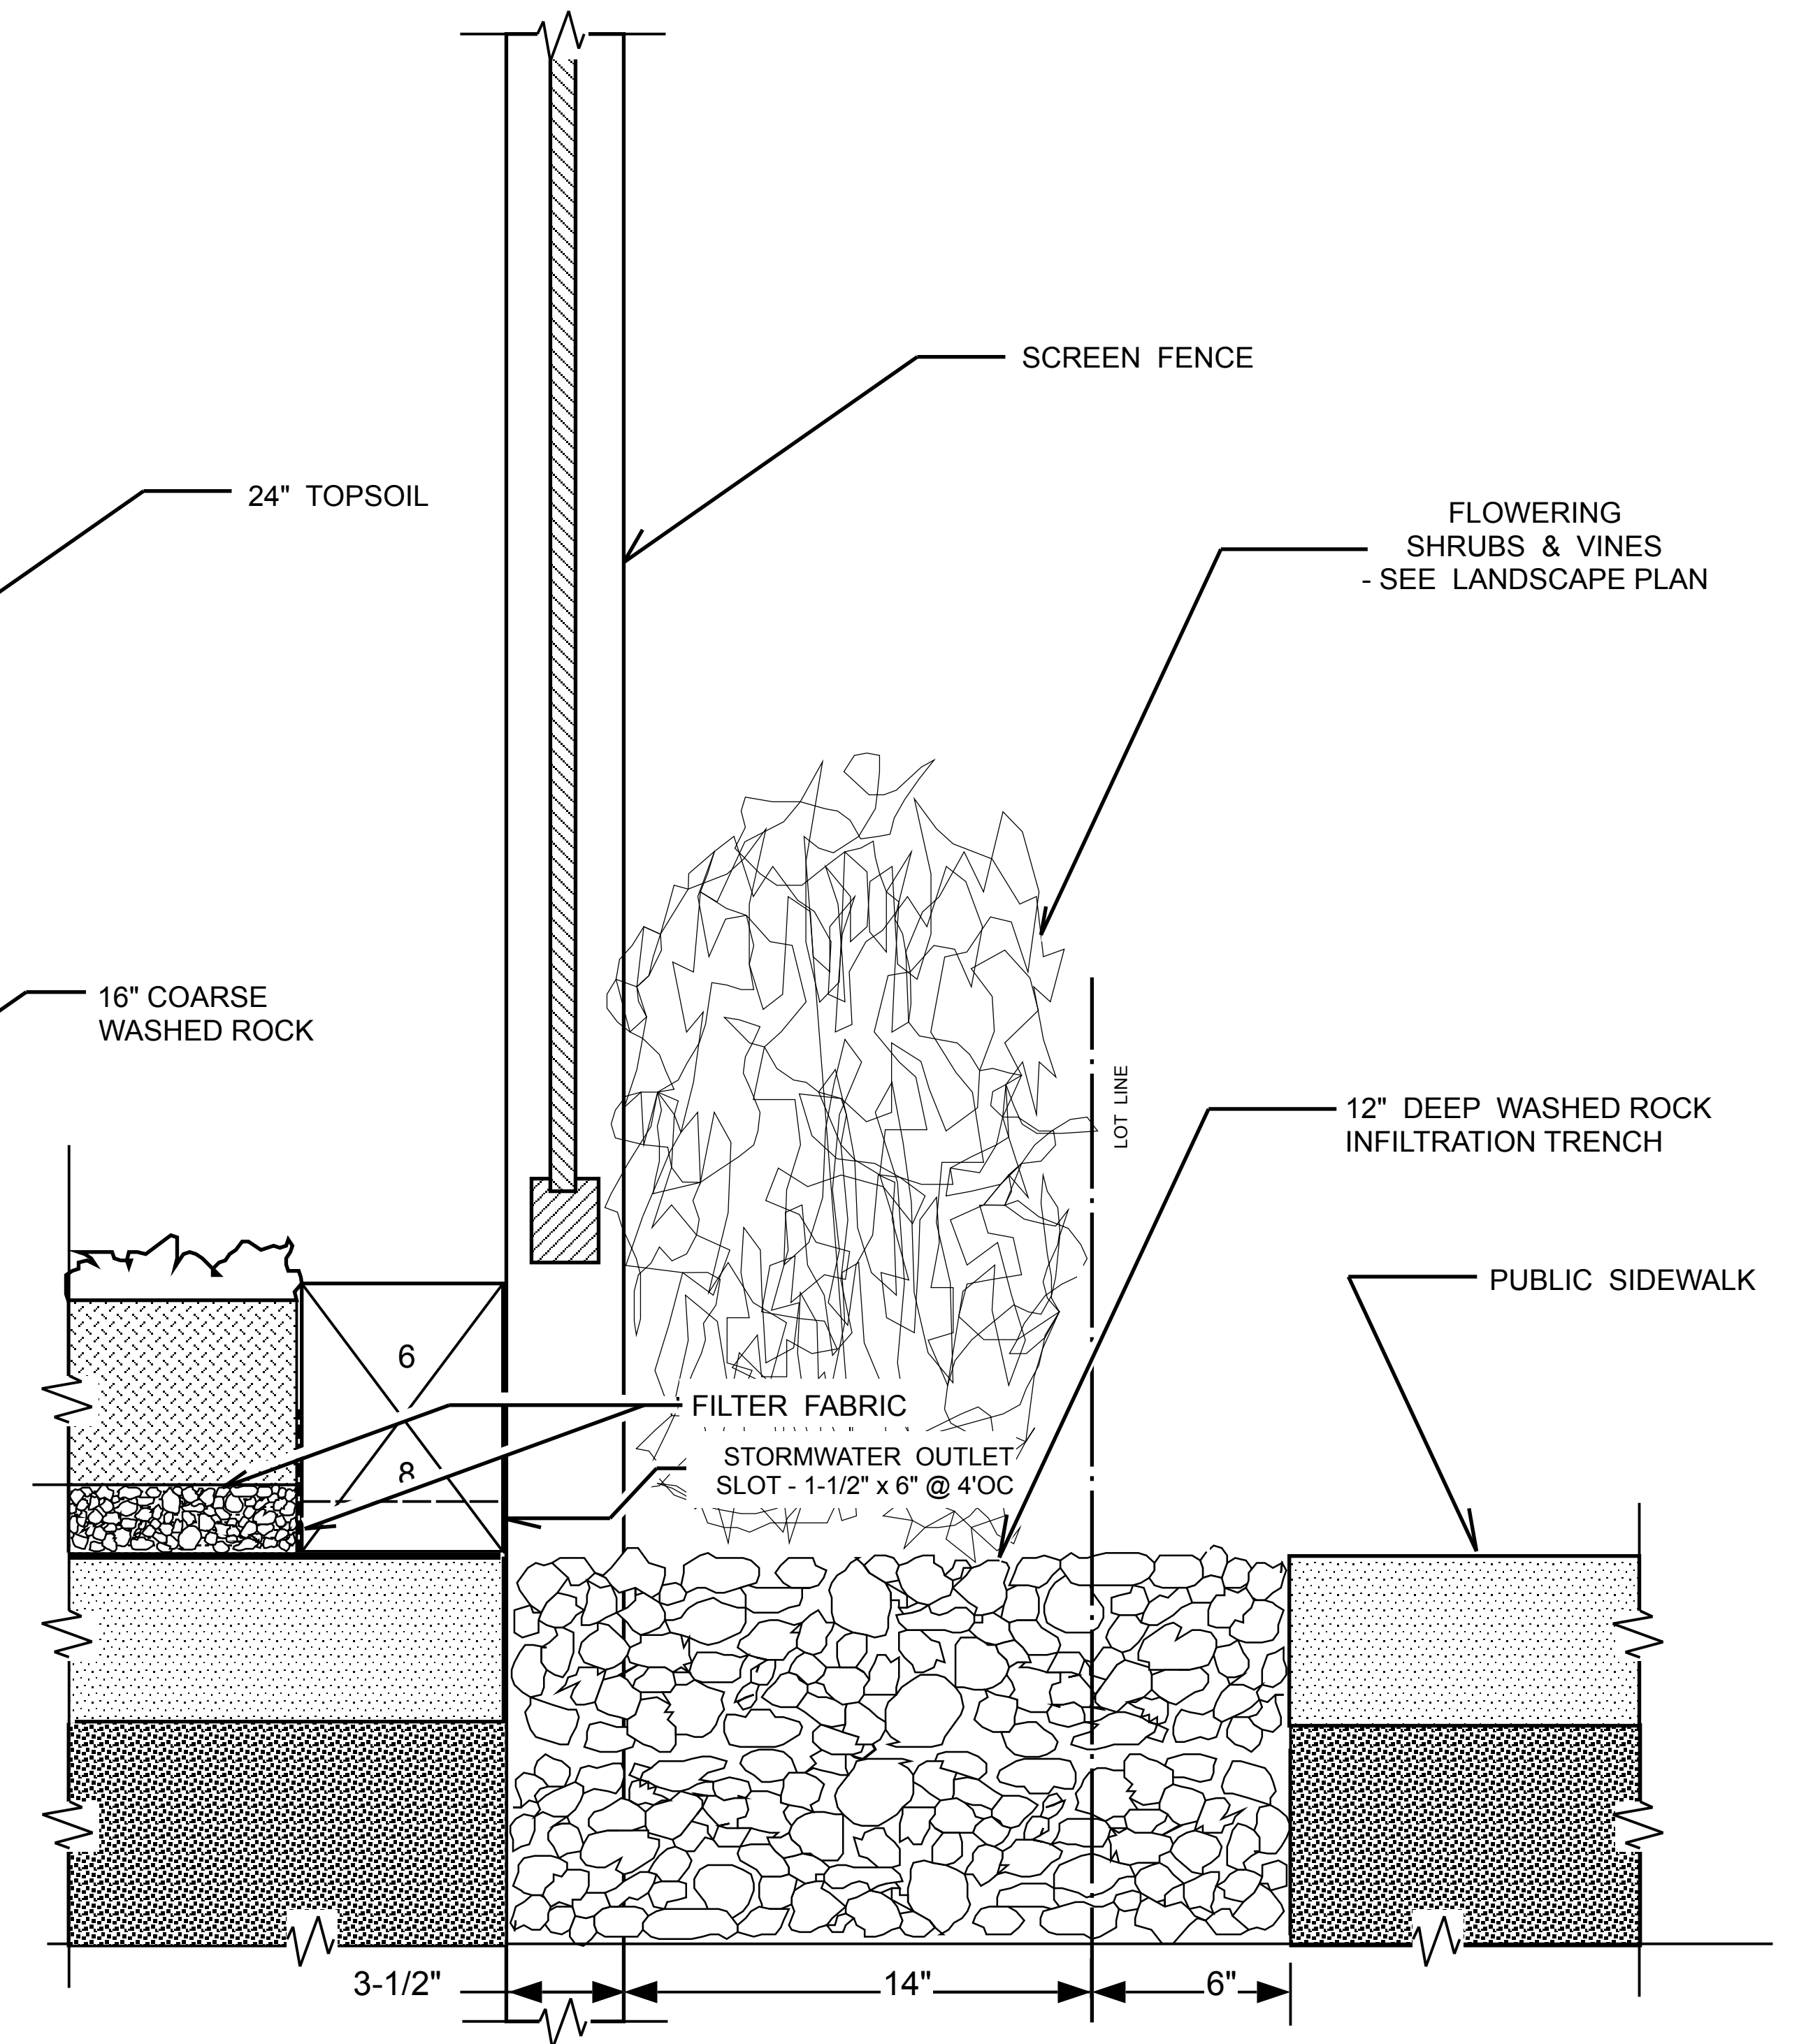

3RD STREET FRONTAGE

SITE DETAILS



S6

PROPOSED PORTABLE SHELTER VILLAGE DEVELOPMENT AT:
304 NORTH THIRD STREET
 OWNERS: OM BUILD | 4235-B ARGOSY COURT | MADISON, WI 53704

Phase2 Schematics: 01-13-21
 Phase2 w/Vestibule: 01-30-21
 Phase2 Check Set: 02-26-21

GREEN DESIGN STUDIO
EDWARD KUHARSKI, ARCHITECT
 405 SIDNEY STREET | MADISON, WI 53703 | 608.469.5963
 ekuharski@aol.com