


FIRE LANE W/ NEW COMPACTED BASE

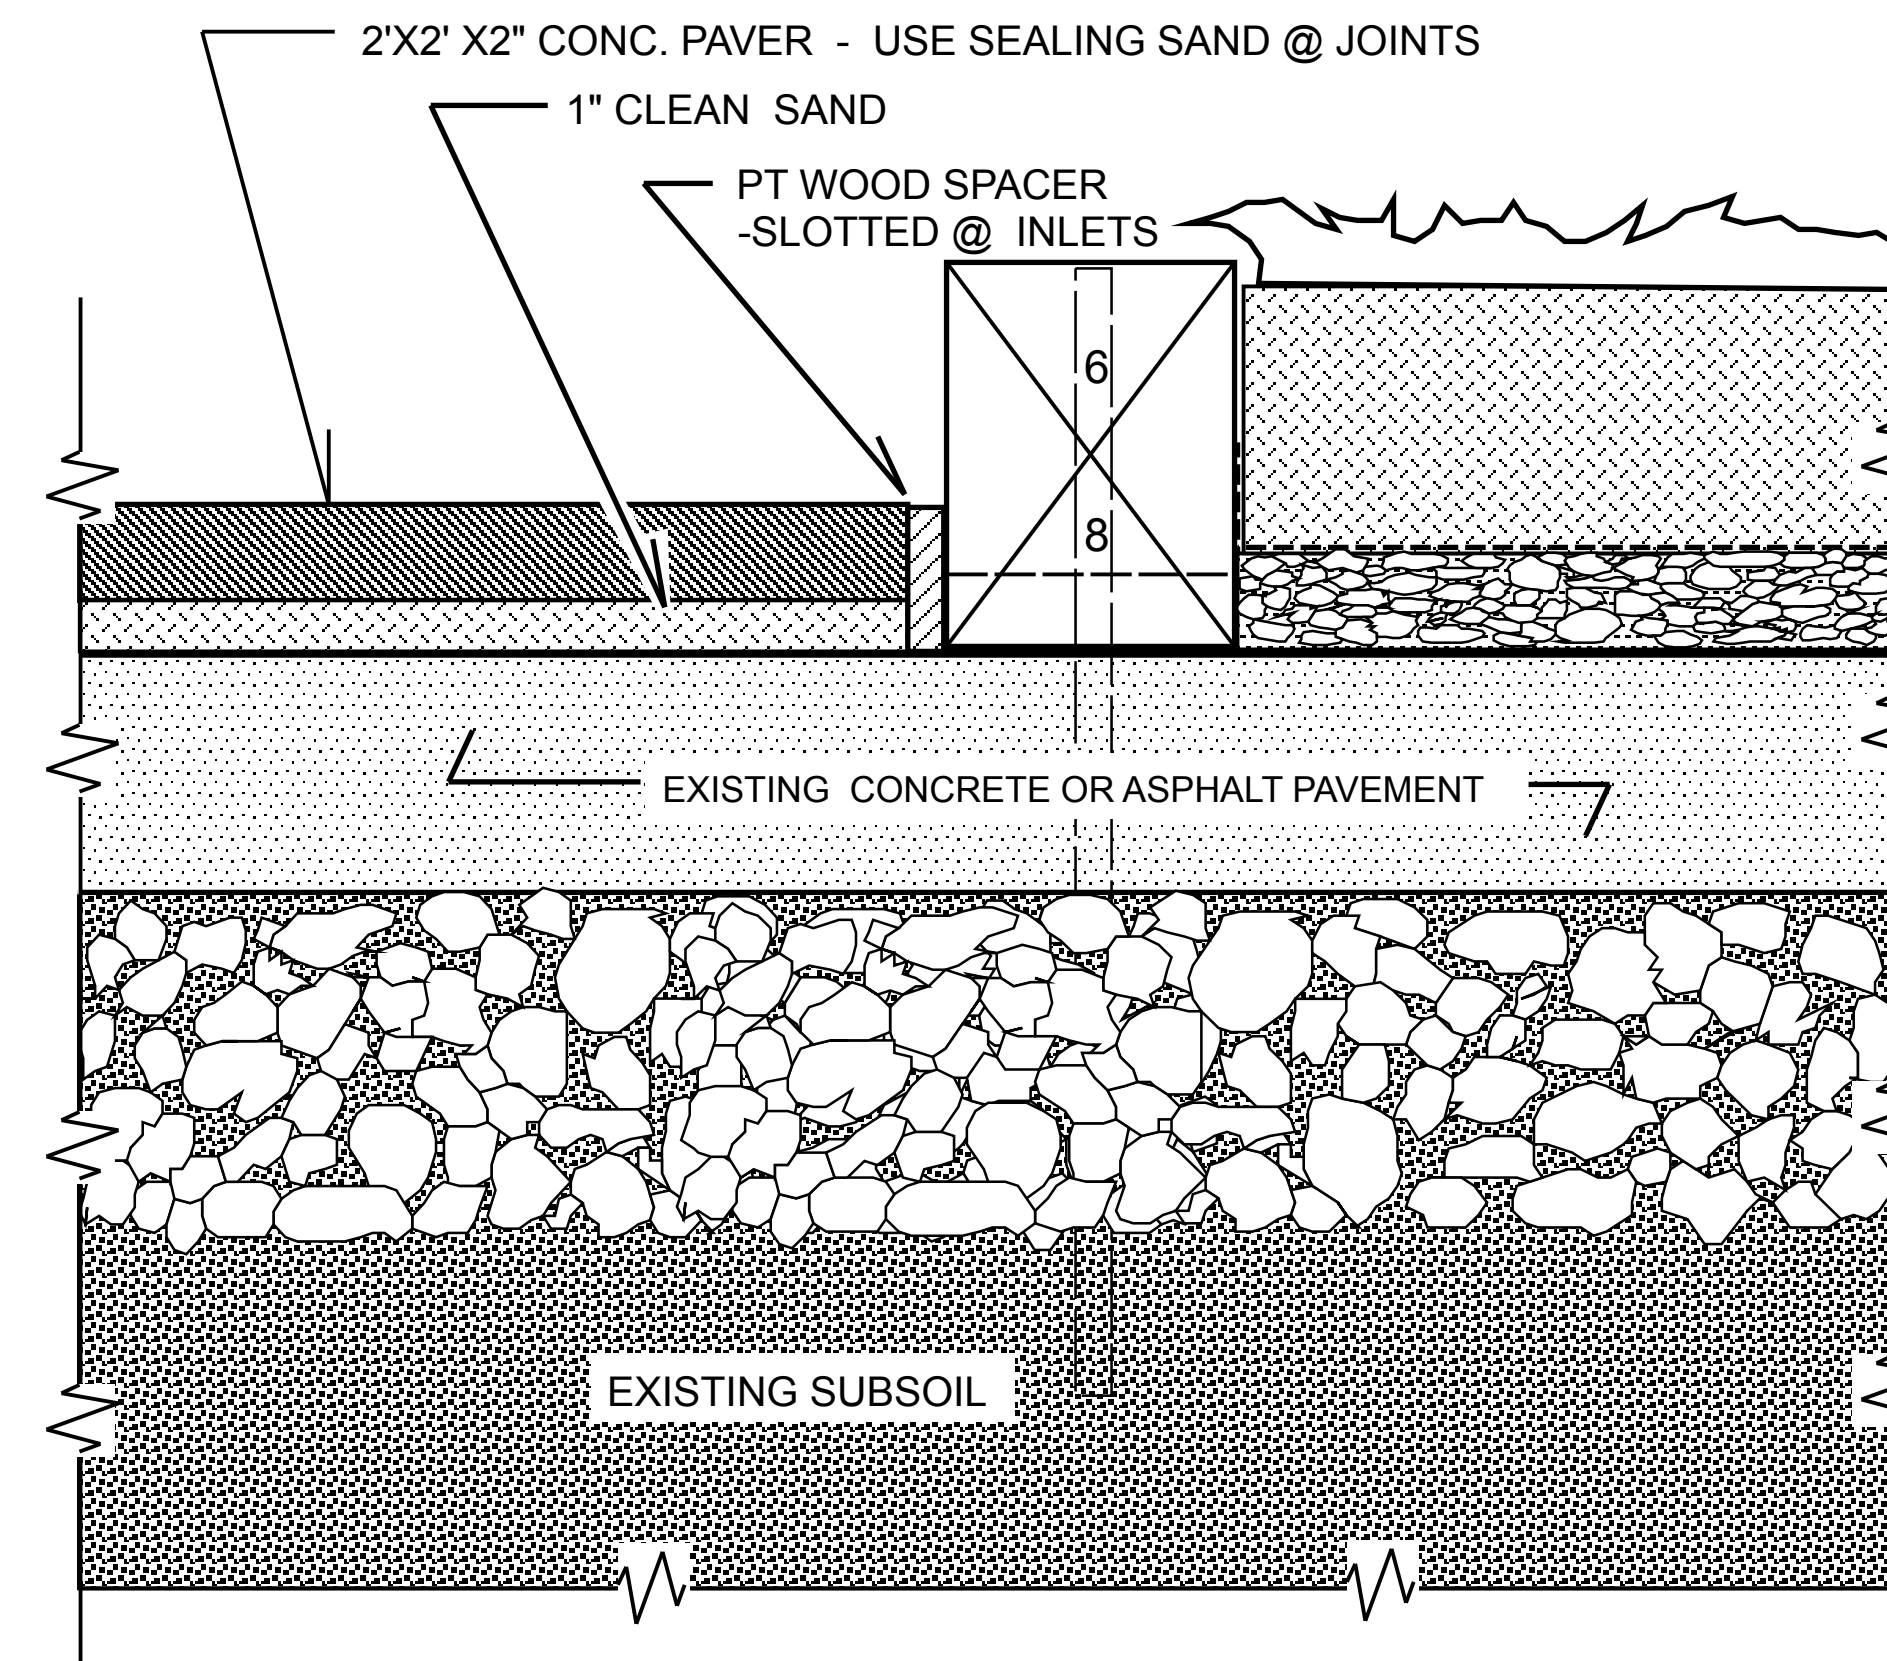

FIRE LANE @ EXISTING PAVEMENT

WEIGHT RATING: PAVERS OVER NEW COMPACTED AGGREGATE BASE ARE CONSERVATIVELY RATED FOR 12,000 LBS (SINGLE TIRE) LOAD. FOR 4-WHEELED VEHICLE: 12,000 X 4 = 48,000 LB.

NOTE: MFD EMT VEHICLE (AMBULANCE) HAS GROSS WEIGHT UNDER 12,000 LB.

PAVING DETAILS



S6a

PROPOSED PORTABLE SHELTER VILLAGE DEVELOPMENT AT:
304 NORTH THIRD STREET
 OWNERS: OM BUILD | 4235-B ARGOSY COURT | MADISON, WI 53704

Phase2 Schematics: 01-13-21
 Phase2 w/Vestibule: 01-30-21
 Phase2 Check Set: 02-26-21

GREEN DESIGN STUDIO
EDWARD KUHARSKI, ARCHITECT
 405 SIDNEY STREET | MADISON, WI 53703 | 608.469.5963
 ekuharski@aol.com